


ROAD CLOSED R11-2
DETOUR M4-10R

ROAD CLOSED R11-2

- LEGEND**
- CONSTRUCTION BARREL
 - DETOUR ROUTE
 - ⊥ EXISTING SIGN
 - ⊥ TEMPORARY SIGN
 - ⊥ TYPE 3 BARRICADE WITH FLASHING BEACONS
 - ⊥ PORTABLE VARIABLE MESSAGE SIGN
 - ⊥ COVER EXISTING SIGN
 - ▨ WORK ZONE

Revisions:	Drawn By:	App'd. By:	Date:	Designed By:	Date:
				MAM	3/17/2023
				MAM	3/17/2023
				DWE	3/17/2023

UNAUTHORIZED ALTERATION OR ADDITION TO THIS DOCUMENT IS A VIOLATION OF SECTION 7209 SUBDIVISION 2 OF THE NEW YORK STATE EDUCATION LAW

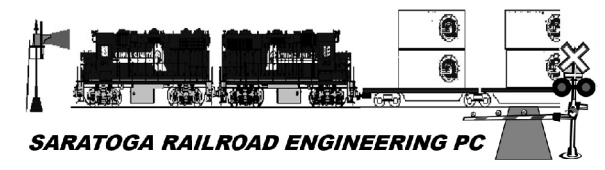


11 ROSE TERRACE
 SARATOGA SPRINGS
 NY 12866




FINGER LAKES RAILWAY
 PO BOX 1099
 GENEVA, NY 14456

GRADE CROSSING RECONSTRUCTION NYS ROUTE 34 - DOT# 521-081R		Drawing No.
TRAFFIC CONTROL PLAN		TCP-7
SCALE: NTS	DATE: 4/10/2023	SHEET 16

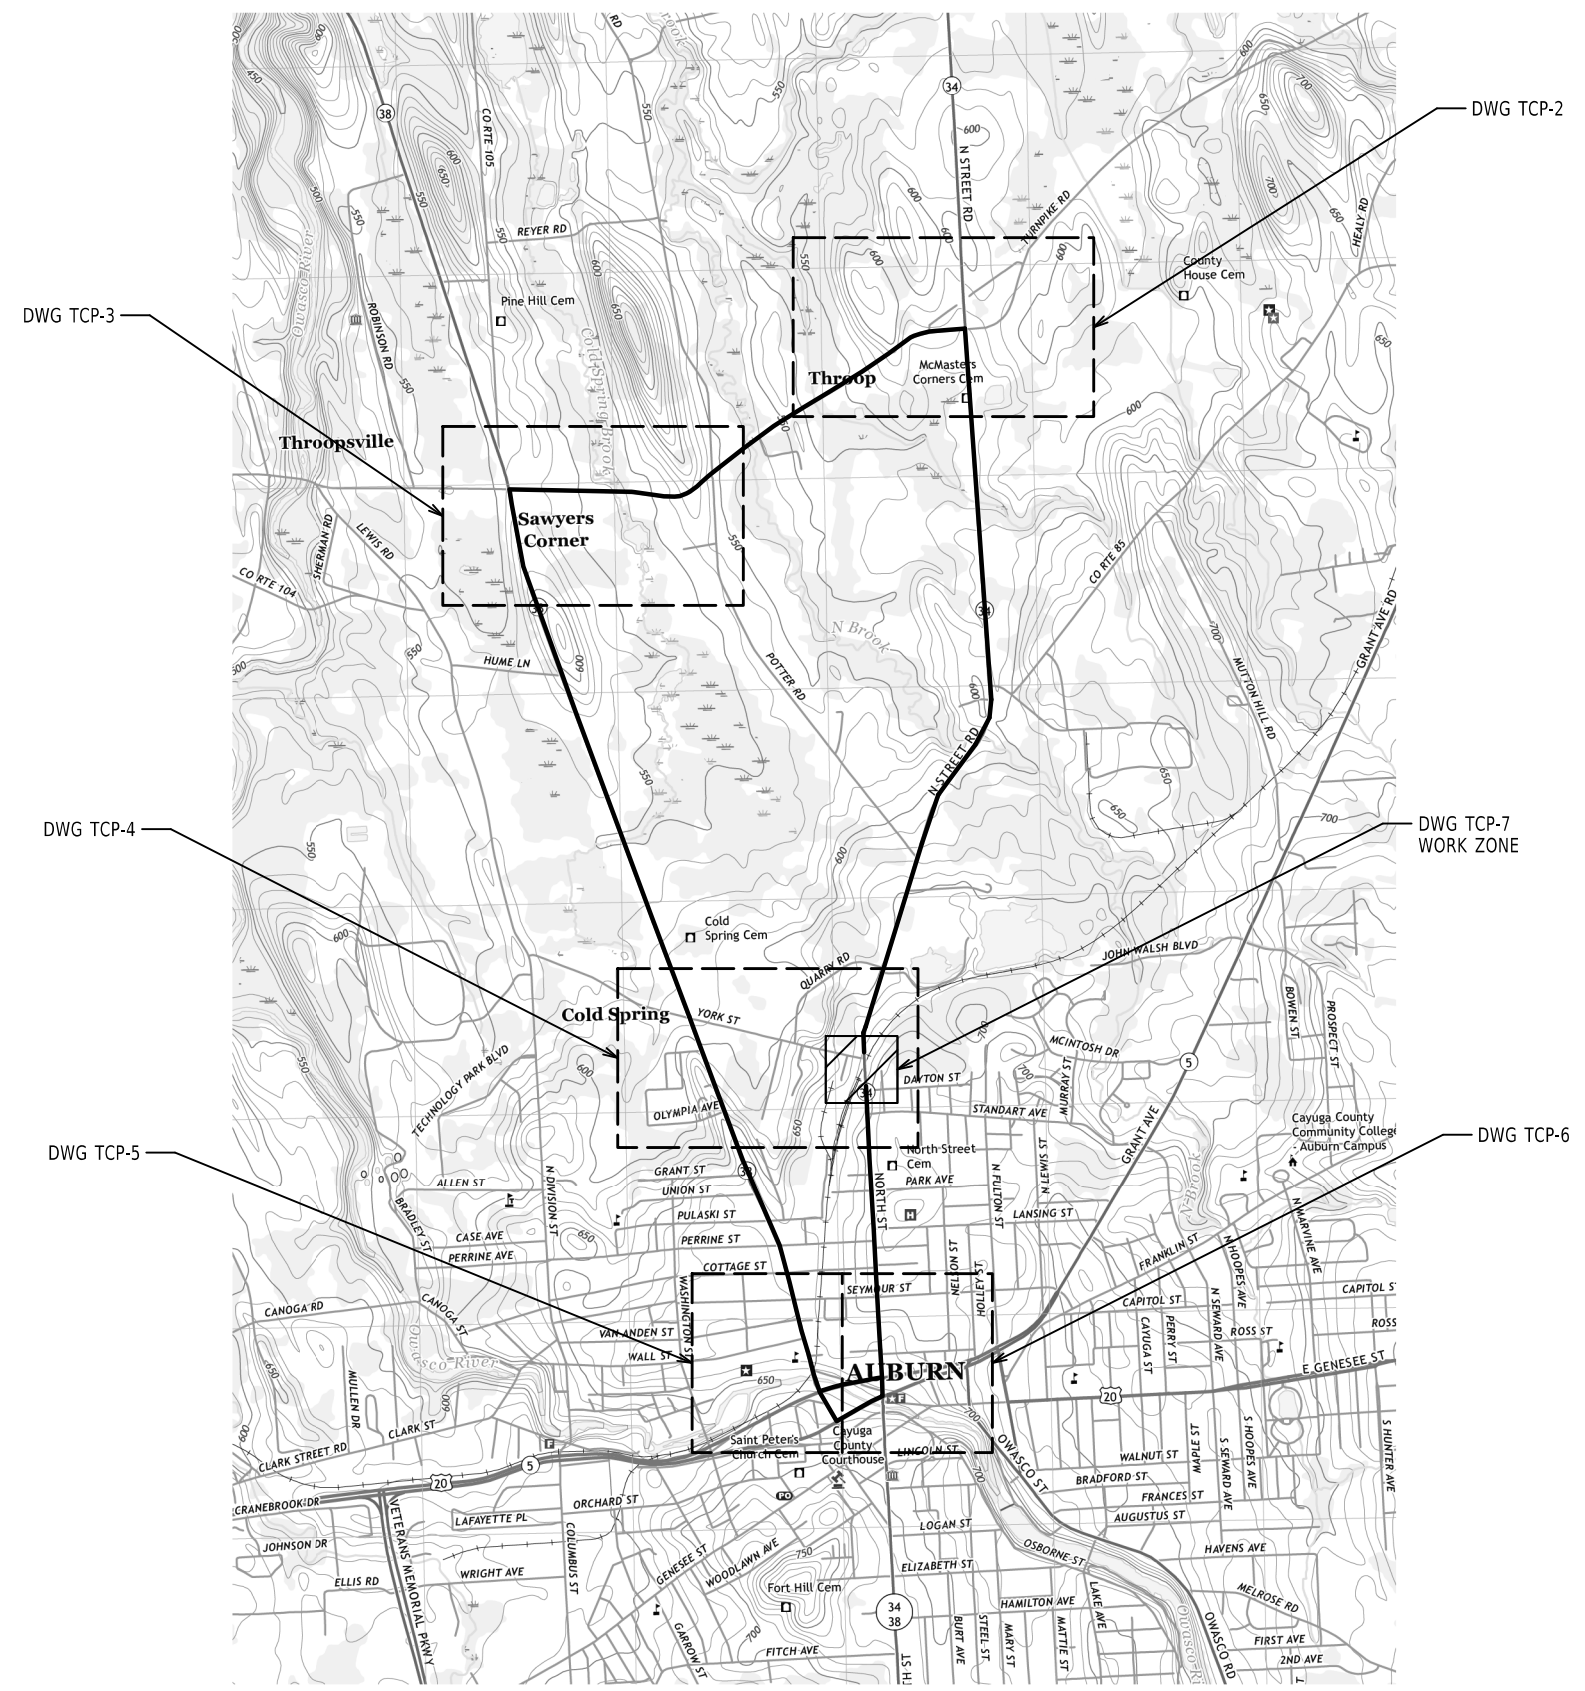

Revisions:	Drawn By:	App'd. By:	Date:	Designed By:	Date:
				MAM	3/17/2023
				MAM	3/17/2023
				DWE	3/17/2023
UNAUTHORIZED ALTERATION OR ADDITION TO THIS DOCUMENT IS A VIOLATION OF SECTION 7209 SUBDIVISION 2 OF THE NEW YORK STATE EDUCATION LAW					

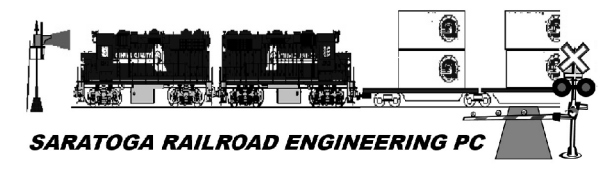

11 ROSE TERRACE
SARATOGA SPRINGS
NY 12866



FINGER LAKES RAILWAY
PO BOX 1099
GENEVA, NY 14456

GRADE CROSSING RECONSTRUCTION
NYS ROUTE 34 - DOT# 521-081R
TRAFFIC CONTROL PLAN
SCALE: NTS DATE: 4/10/2023

Drawing No.
TCP-1
SHEET 10