

NOT FOR CONSTRUCTION

**WARNING**  
Any alterations to this document not conforming to section 7307, New York State Education Law are strictly prohibited.

Final Landscape Plans:  
March 04, 2020


Project Number: 20008

Drawn By: JLB  
Designed By: AJI  
Reviewed By: -

no.	revision description	by	date
1	Revised Plant Locations	AJI	10/05/2020
0	Issued to Bidders	-	-

**City of Auburn**  
 Buonocore Park and Bradford Street Park  
 Landscape Improvements  
 City of Auburn, New York 13021

**A BUONOCORE PARK PLANTING PLAN**  
SCALE: 1" = 10'-0"

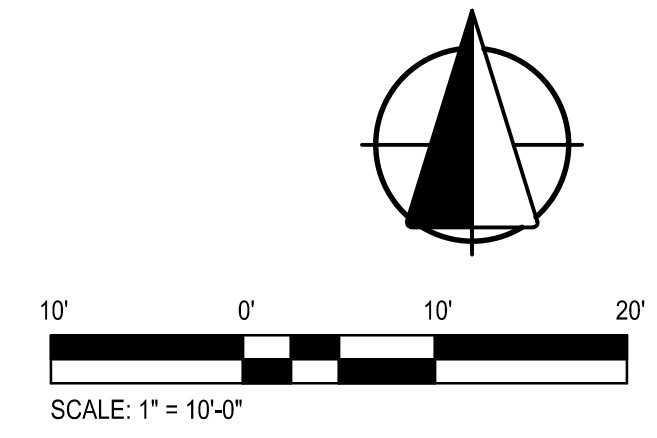

CIVIL  
**BUONOCORE PARK PLANTING PLAN**

**C-103**

Filename: P:\Projects\20008\DRAWINGS\Buonocore\_Park\C-103.dwg 10/05/2020 11:52 AM