
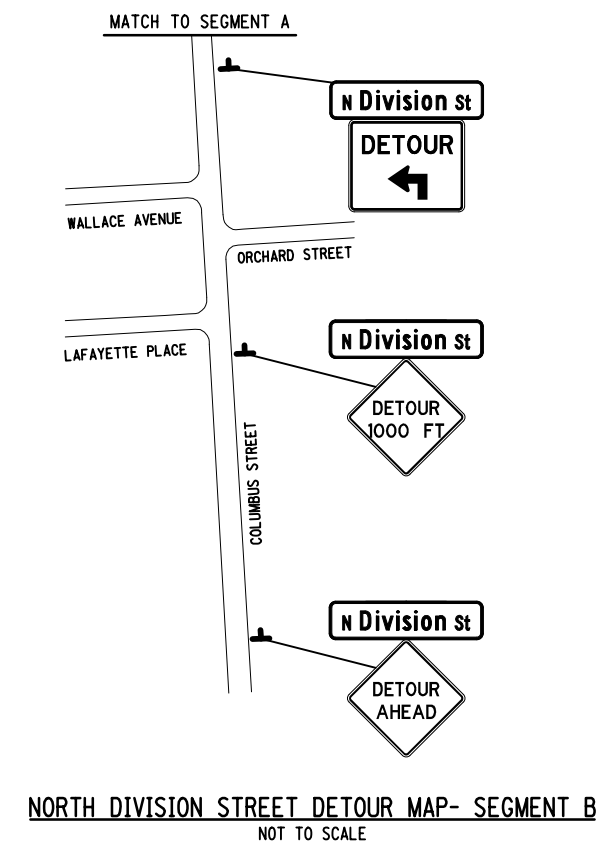


FILE NAME = 375548_cph_ndivdetour.dgn
 DATE/TIME = 10/15/2019 11:22:51 AM
 USER = eboxter

PROJECT MANAGER M. LAISTNER
 CHECK
 DRAFTING
 CHECK
 DESIGN
 JOB MANAGER
 DESIGN SUPERVISOR

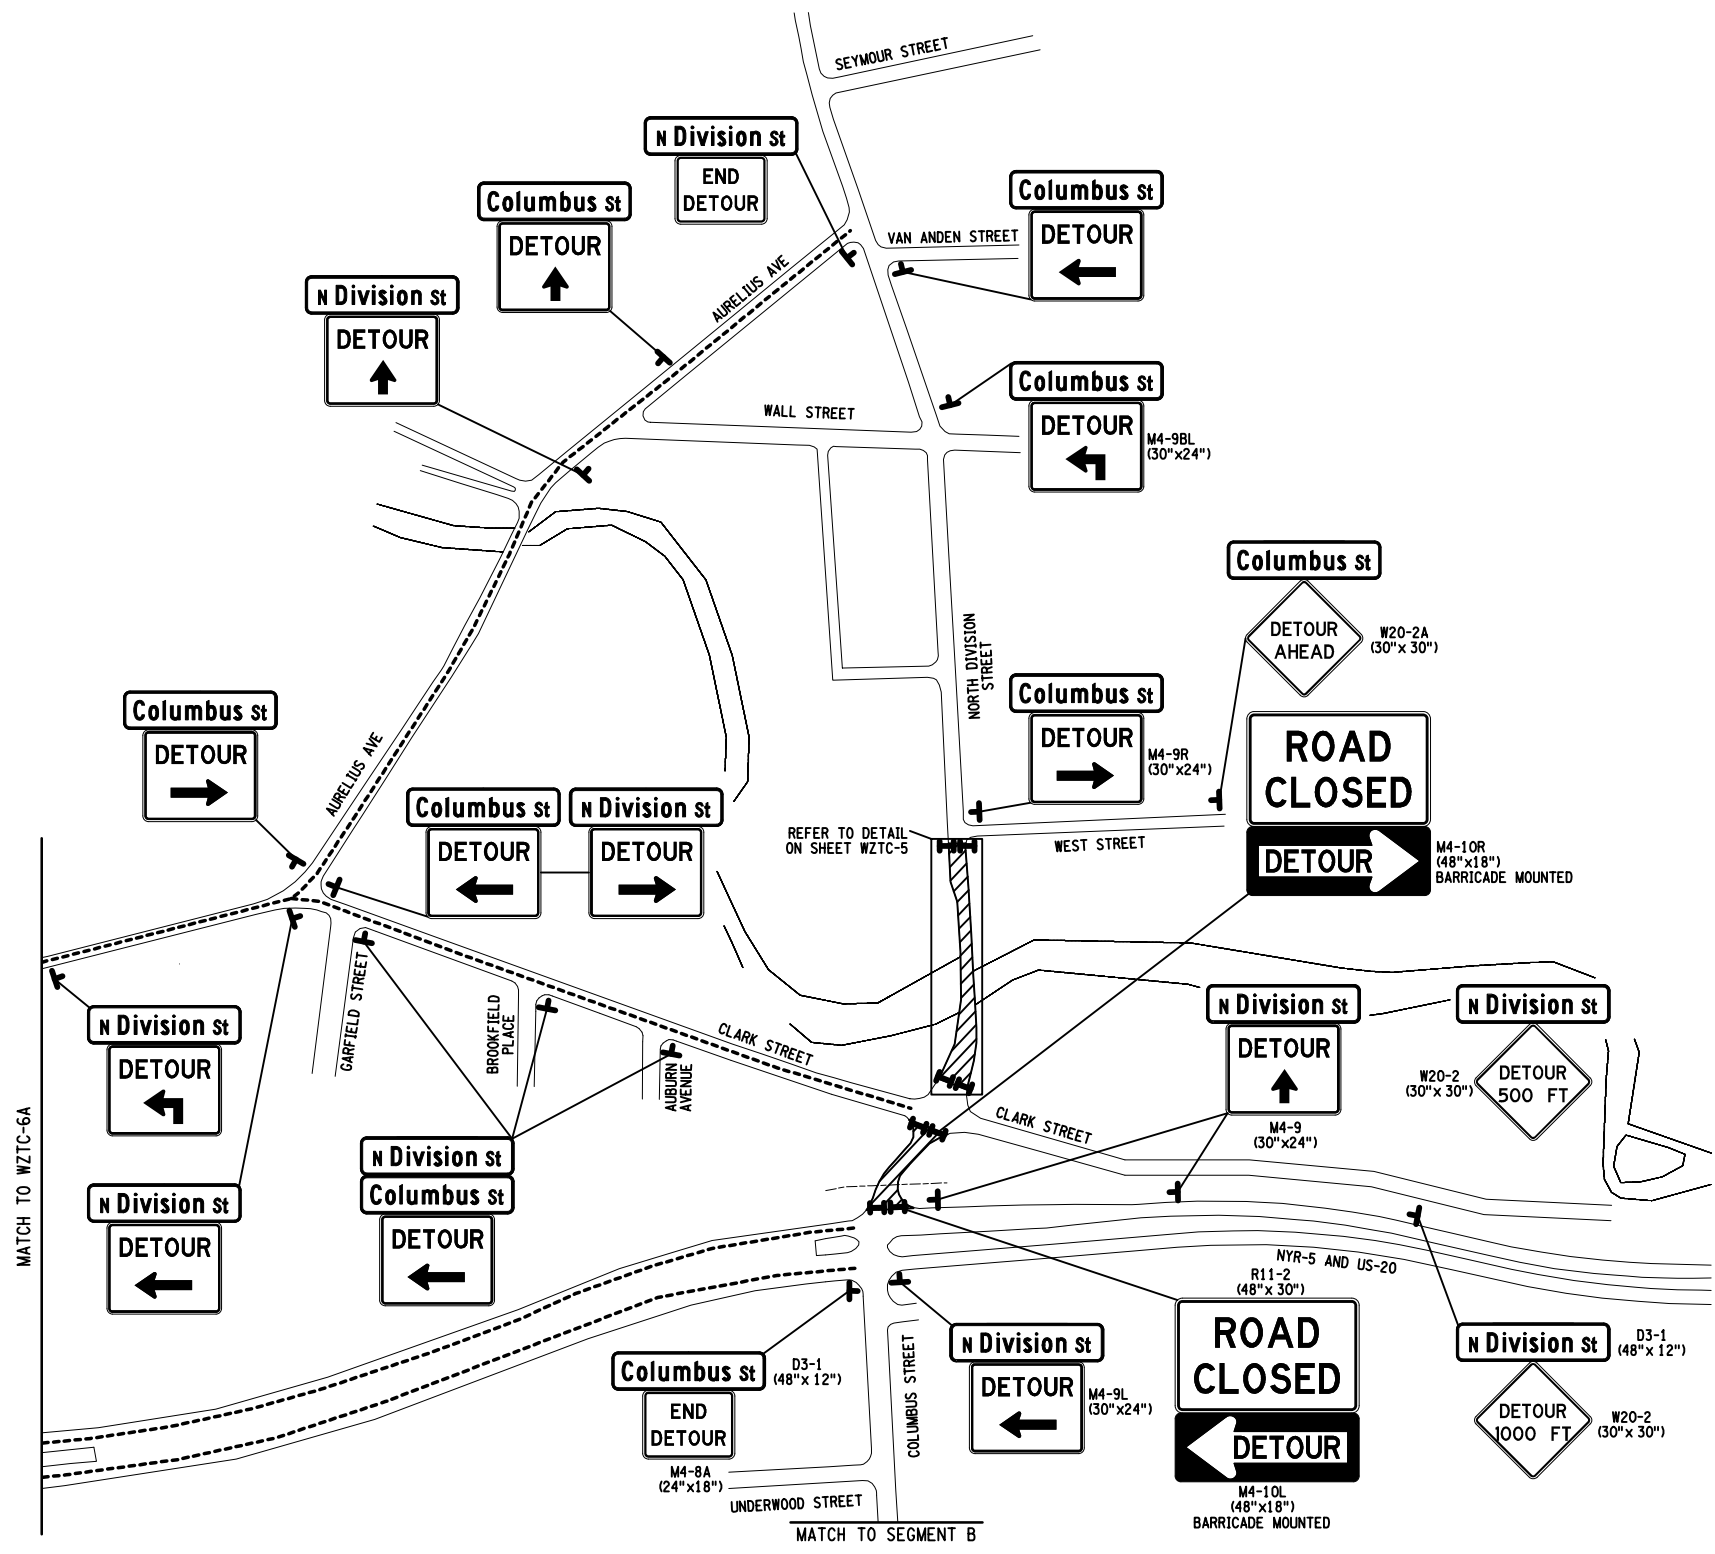

LEGEND:

- CHANNELIZING DEVICE
- ⊥ TYPE III CONSTRSTRUCTION BARRICADE
- ⊥ SIGN AND SIGN STAND ASSEMBLY
- ▨ WORK ZONE

NOTE:

1. REFER TO WZTC-01 FOR GENERAL NOTES

NORTH DIVISION STREET DETOUR MAP- SEGMENT A
 NOT TO SCALE

NORTH DIVISION STREET DETOUR MAP- SEGMENT B
 NOT TO SCALE

AFFIX SEAL: ON:	ALTERED BY: ON:
AS-BUILT REVISIONS DESCRIPTION OF ALTERATIONS:	
NORTH DIVISION STREET BRIDGE REPLACEMENT	
NORTH DIVISION STREET OVER OWASCO RIVER	
CITY OF AUBURN	
COUNTY: CAYUGA	REGION: 3

NORTH DIVISION STREET BRIDGE REPLACEMENT		PIN: 3755.48	BRIDGES	CULVERTS	ALL DIMENSIONS IN FT UNLESS OTHERWISE NOTED	CONTRACT NO.
NORTH DIVISION STREET OVER OWASCO RIVER					NORTH DIVISION/COLUMBUS STREET DETOUR	D034238
CITY OF AUBURN		DATE ISSUED: APRIL 2018	BIN 2207120			DRAWING NO. WZTC-06B
COUNTY: CAYUGA						SHEET NO. 12C OF 102

IT IS A VIOLATION OF LAW FOR ANY PERSON, UNLESS THEY ARE ACTING UNDER THE DIRECTION OF A LICENSED PROFESSIONAL ENGINEER, ARCHITECT, LANDSCAPE ARCHITECT, OR LAND SURVEYOR, TO ALTER AN ITEM IN ANY WAY. IF AN ITEM BEARING THE STAMP OF A LICENSED PROFESSIONAL IS ALTERED, THE ALTERING ENGINEER, ARCHITECT, LANDSCAPE ARCHITECT, OR LAND SURVEYOR SHALL STAMP THE DOCUMENT AND INCLUDE THE NOTATION "ALTERED BY" FOLLOWED BY THEIR SIGNATURE, THE DATE OF SUCH ALTERATION, AND A SPECIFIC DESCRIPTION OF THE ALTERATION.

CITY OF AUBURN, DEPARTMENT OF ENGINEERING SERVICES
 DOCUMENT NAME: 375548_cph_ndivdetour.dgn

