


FILE NAME = 375548_cph_ndivdetour.dgn
 DATE/TIME = 10/15/2019 11:22:38 AM
 USER = eboxter

PROJECT MANAGER M. LAISTNER
 CHECK
 DRAFTING
 CHECK
 DESIGN
 JOB MANAGER
 DESIGN SUPERVISOR

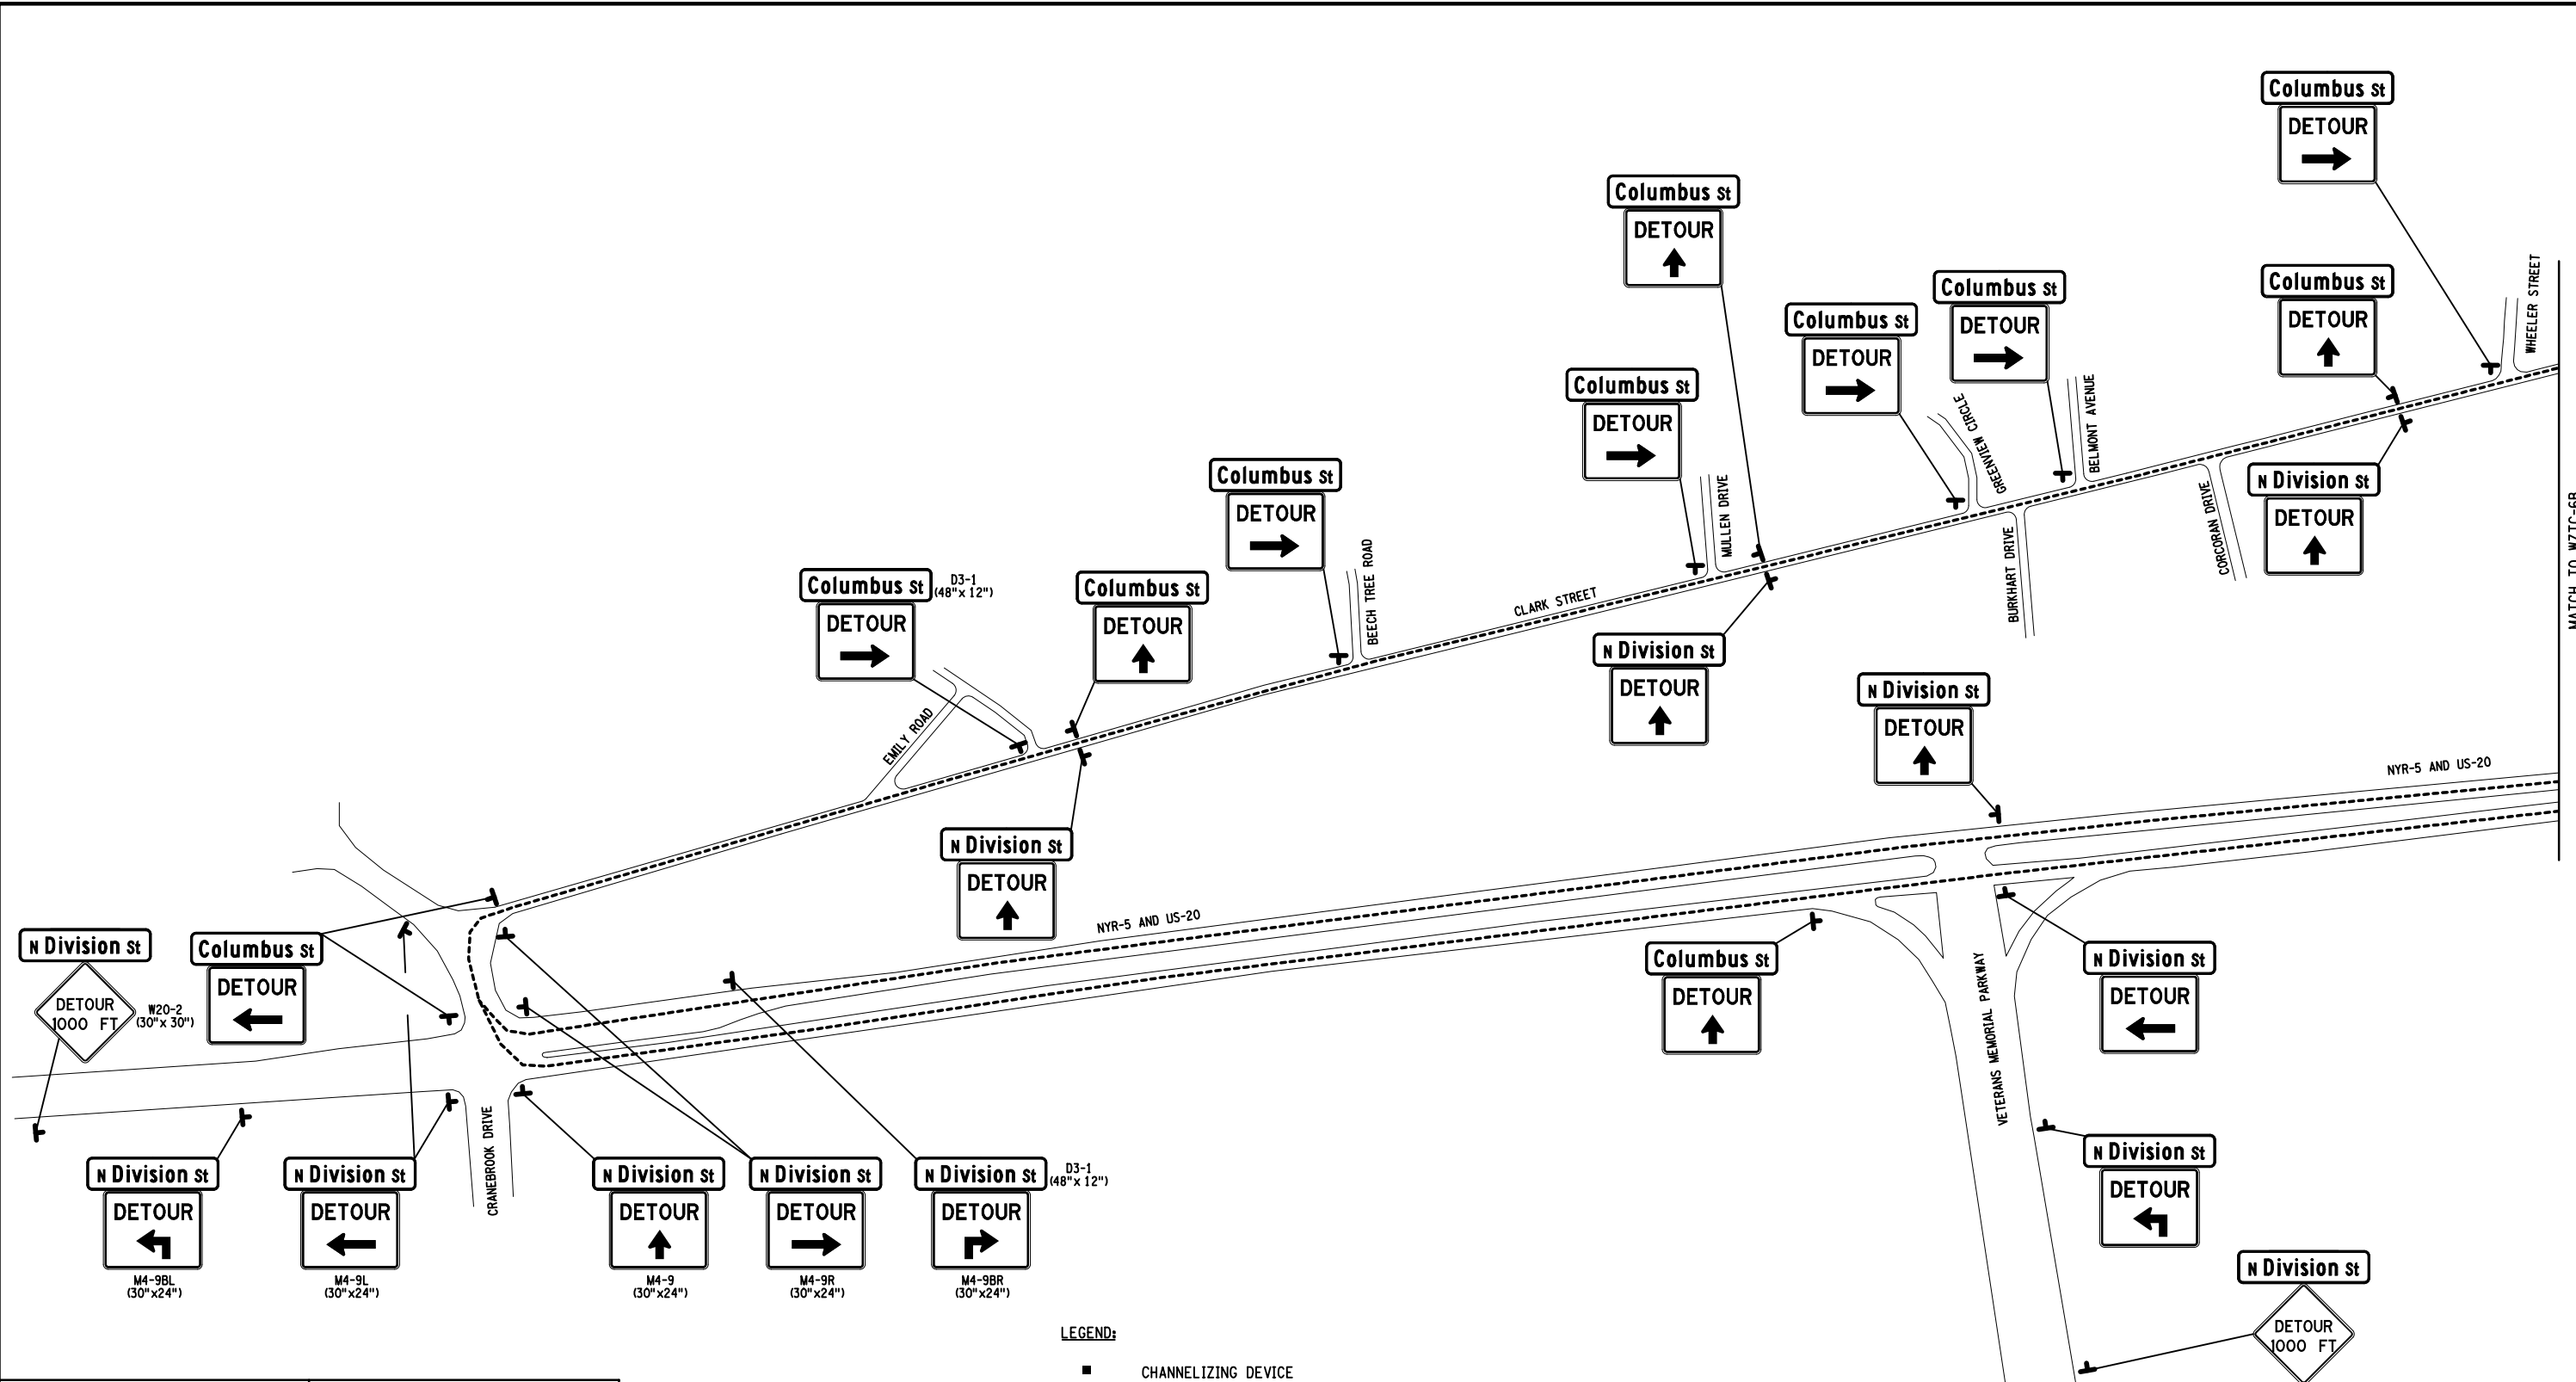

NORTH DIVISION STREET DETOUR MAP
 NOT TO SCALE

- LEGEND:**
- CHANNELIZING DEVICE
 - H TYPE III CONSTRUCTION BARRICADE
 - T SIGN AND SIGN STAND ASSEMBLY
 - ▨ WORK ZONE

NOTE:
 1. REFER TO WZTC-01 FOR GENERAL NOTES.

AFFIX SEAL: ON: _____
 ALTERED BY: ON: _____

AS-BUILT REVISIONS DESCRIPTION OF ALTERATIONS:	NORTH DIVISION STREET BRIDGE REPLACEMENT	PIN: 3755.48	BRIDGES	CULVERTS	ALL DIMENSIONS IN FT UNLESS OTHERWISE NOTED	CONTRACT NO.
	NORTH DIVISION STREET OVER OWASCO RIVER	DATE ISSUED: APRIL 2018	BIN 2207120			D034238
	CITY OF AUBURN				NORTH DIVISION/COLUMBUS STREET DETOUR	
	COUNTY: CAYUGA	REGION: 3			DRAWING NO. WZTC-06A SHEET NO. 12B OF 102	

IT IS A VIOLATION OF LAW FOR ANY PERSON, UNLESS THEY ARE ACTING UNDER THE DIRECTION OF A LICENSED PROFESSIONAL ENGINEER, ARCHITECT, LANDSCAPE ARCHITECT, OR LAND SURVEYOR, TO ALTER AN ITEM IN ANY WAY. IF AN ITEM BEARING THE STAMP OF A LICENSED PROFESSIONAL IS ALTERED, THE ALTERING ENGINEER, ARCHITECT, LANDSCAPE ARCHITECT, OR LAND SURVEYOR SHALL STAMP THE DOCUMENT AND INCLUDE THE NOTATION "ALTERED BY" FOLLOWED BY THEIR SIGNATURE, THE DATE OF SUCH ALTERATION, AND A SPECIFIC DESCRIPTION OF THE ALTERATION.

CITY OF AUBURN, DEPARTMENT OF ENGINEERING SERVICES
 DOCUMENT NAME: 375548_cph_ndivdetour.dgn