

WARNING
Any alterations to this document not conforming to section 7307, New York State Education Law are strictly prohibited.

Final Landscape Plans:
March 04, 2020

Project Number: 20008

Drawn By: JLB
Designed By: AJJ
Reviewed By: -

no.	revision description	by	date
0	Issued to Bidders		


CIVIL

BRADFORD STREET MASTER PLAN

C-101



BRADFORD STREET MASTER PLAN
SCALE: 1" = 10'-0"

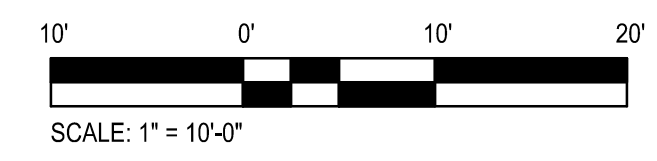

Filename: P:\Project\2008\DRAWINGS\Bradford_Park\CD-PL-SI.dwg